



Note
 1. BUILDING WILL BE DESIGNED STRUCTURE AS PER RELEVANT IS CODES FOR EARTH QUAKE RESISTANCE.
 2. BUILDING IS HAS AUTOMATIC SPRINKLER SYSTEM ON ALL FLOORS.
LEGEND -

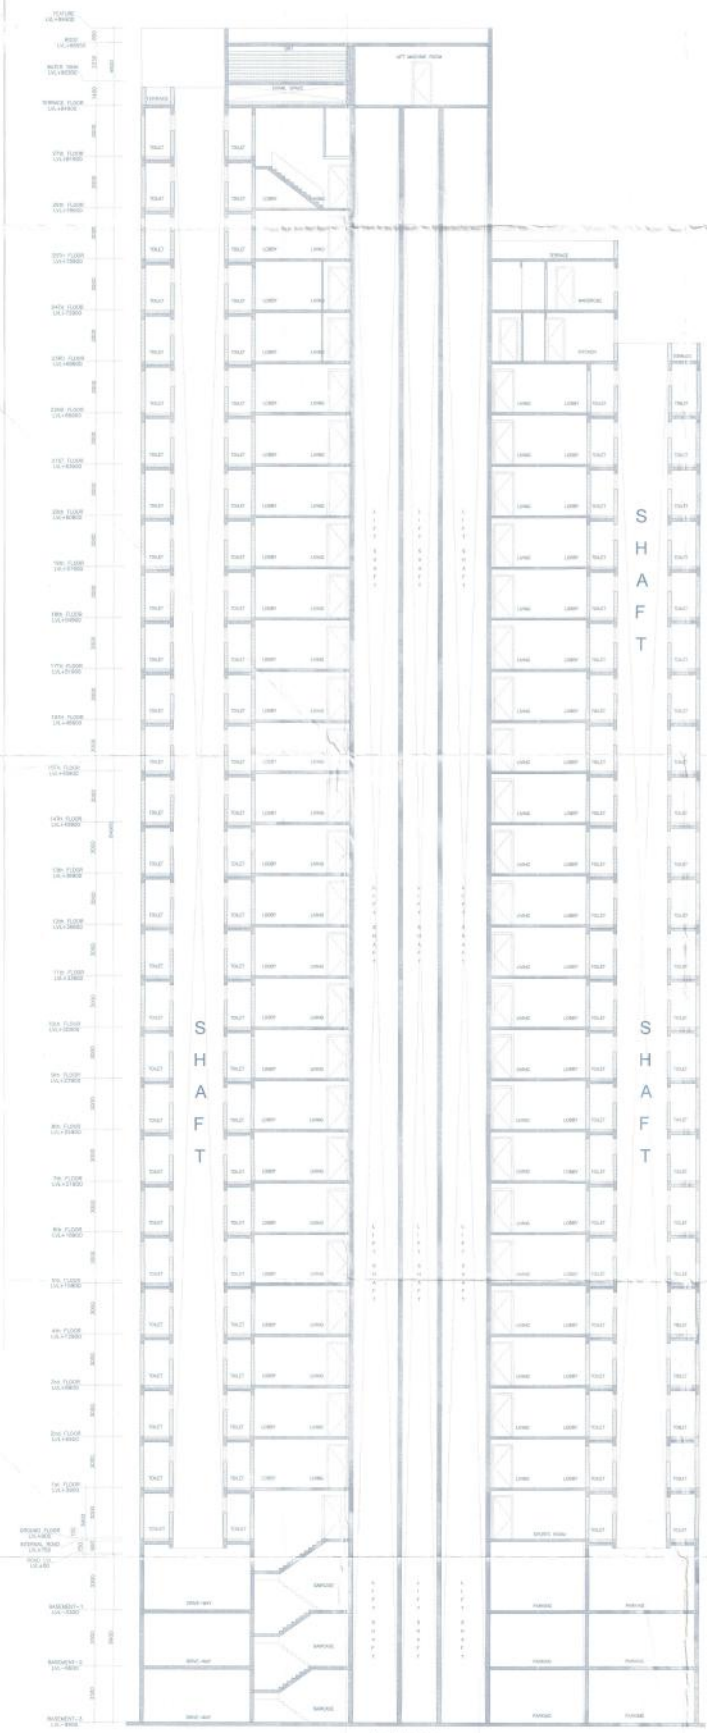

SECTION-A-A
(TOWER-5)

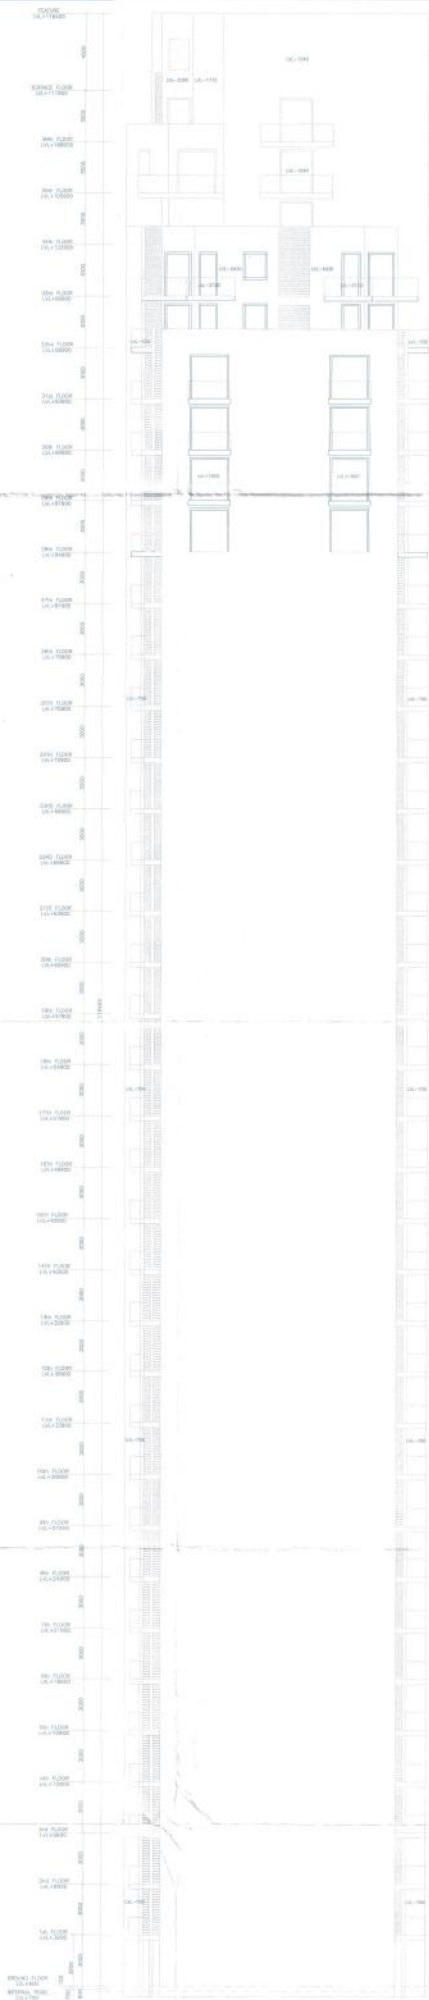

ELEVATION-B
(TOWER-5)



Project:
 REVISED BUILDING PLAN OF GROUP HOUSING COLONY (MEASURING 28.68665 ACRES (LICENCE NO.245 OF 2007 DATED 29.10.2007), LICENCE NO. 56 OF 2011 DATED 23.06-2011, LICENCE NO.37 OF 2012 DATED 22-04-2012, LICENCE NO.56 OF 2012 DATED 21-06-2012 & LICENCE NO. 67 OF 2012 DATED 21-06-2012 IN SECTOR-104, GURGAON MANESAR URBAN COMPLEX BEING DEVELOPED BY JUVENUS ESTATE LTD. AND OTHERS

Associate Architects
RISMS ARCHITECTS
 RISMS ARCHITECTS PVT. LTD.
 69,Nora Nivas (Shawari Kunj)
 (Behind D2), Vasant Kunj,
 New Delhi-110070
 Tel: 011-26966616,26966617
 www.risms-arch.com

OWNER'S SEAL & SIGNATURE



ARCHITECT'S SEAL & SIGNATURE



DATE: 10/08/2012 Scale: 1:1000
 Drawing No.: SECTION-A-A, ELEVATION-B & ELEVATION-C (TOWER-5)
 Drawing No.: 1004-05

REVISED BUILDING PLAN OF GROUP HOUSING COLONY (MEASURING 28.68665 ACRES & 28.68665 ACRES) BEING DEVELOPED BY JUVENUS ESTATE LTD. AND OTHERS IN SECTOR-104, GURGAON MANESAR URBAN COMPLEX BEING DEVELOPED BY JUVENUS ESTATE LTD. AND OTHERS