


Note -
 1. BUILDING WILL BE REINFORCED (STRUCTURES) AS PER RELEVANT IS CODES FOR EARTH QUAKE RESISTANCE.
 2. BUILDING IS HAS AUTOMATIC SPRINKLER SYSTEM ON ALL FLOORS.

LEGEND -

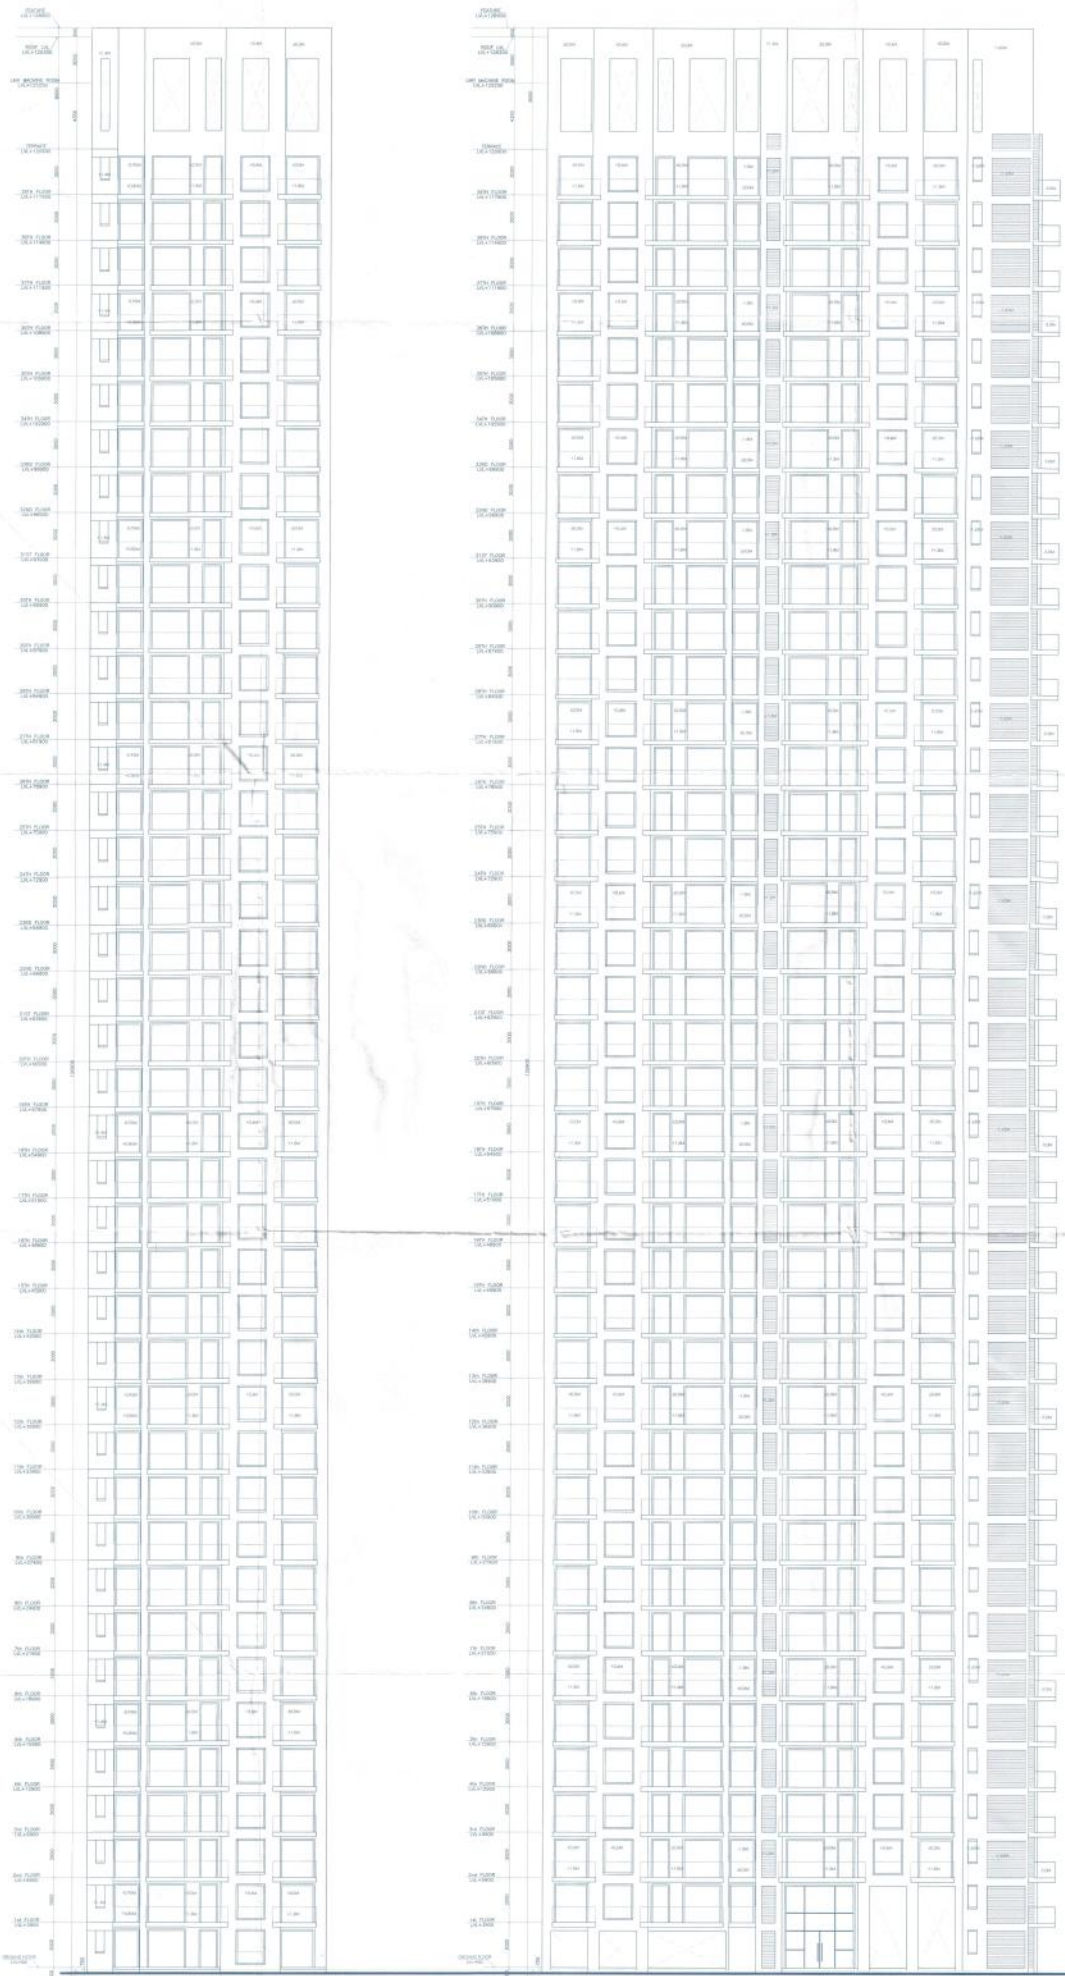

Project:
 REVISED BUILDING PLAN OF GROUP HOUSING COLONY MEASURING 28.66665 ACRES (LICENCE NO.246 OF 2007 DATED 29.10.2007, LICENCE NO. 56 OF 2011 DATED 23.08-2011, LICENCE NO.37 OF 2012 DATED 22-04-2012, LICENCE NO.66 OF 2012 DATED 21-06-2012 & LICENCE NO. 67 OF 2012 DATED 21-06-2012 IN SECTOR-104, DURGAM CHAKER URBAN COMPLEX BEING DEVELOPED BY JUVENUS ESTATE LTD. AND OTHERS.

Associate Architects
RSMIS ARCHITECTS
 RSMIS ARCHITECTS PVT. LTD.
 6/More News (Behind Kurl) (Behind 22), Vengal Kurl, New Delhi-110070.
 Tel: 011-26089616, 26089617
 www.rsmis-arch.com

APPROVED FOR CONSTRUCTION
 OWNER'S SEAL & SIGNATURE

ARCHITECT'S SEAL & SIGNATURE

DATE: 2016 Scale: 1:1000
 Drawing Title: REVISION-A & B (CORRECTED)
 Drawing No: 28-104

REVISED BUILDING PLAN OF GROUP HOUSING COLONY MEASURING 28.66665 ACRES IN SECTOR-104, DURGAM CHAKER URBAN COMPLEX BEING DEVELOPED BY JUVENUS ESTATE LTD. AND OTHERS.