
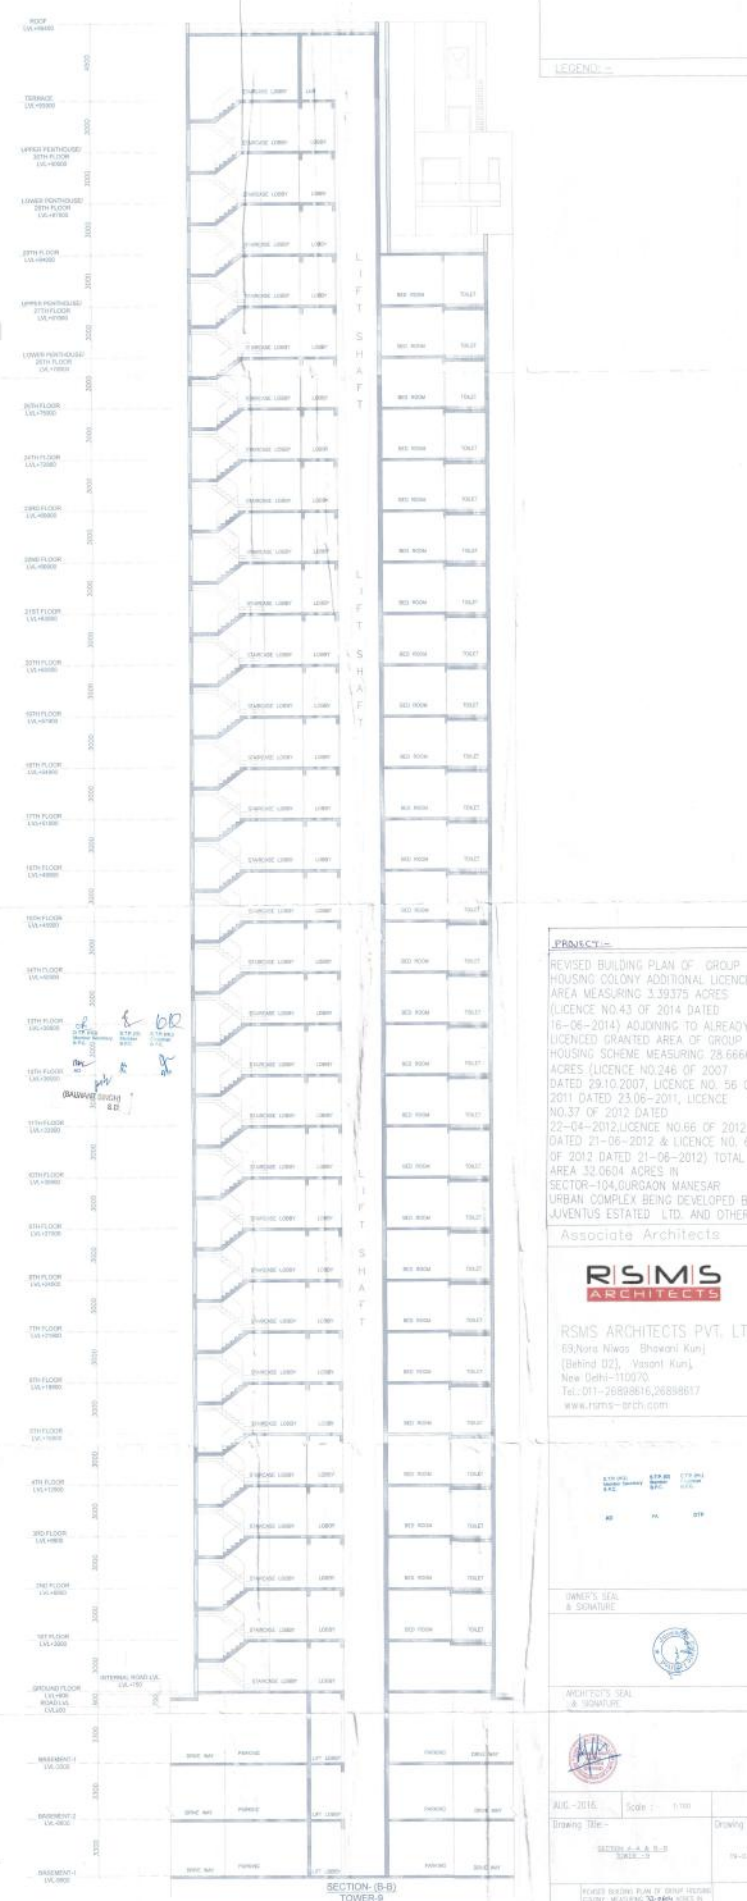


Note -
 1. BUILDING WILL BE DESIGNED STRUCTURED AS PER RELEVANT IS CODES FOR EARTH QUAKE RESISTANCE.
 2. BUILDING IS HAS AUTOMATIC SPRINKLER SYSTEM ON ALL FLOORS.

LEGEND :-

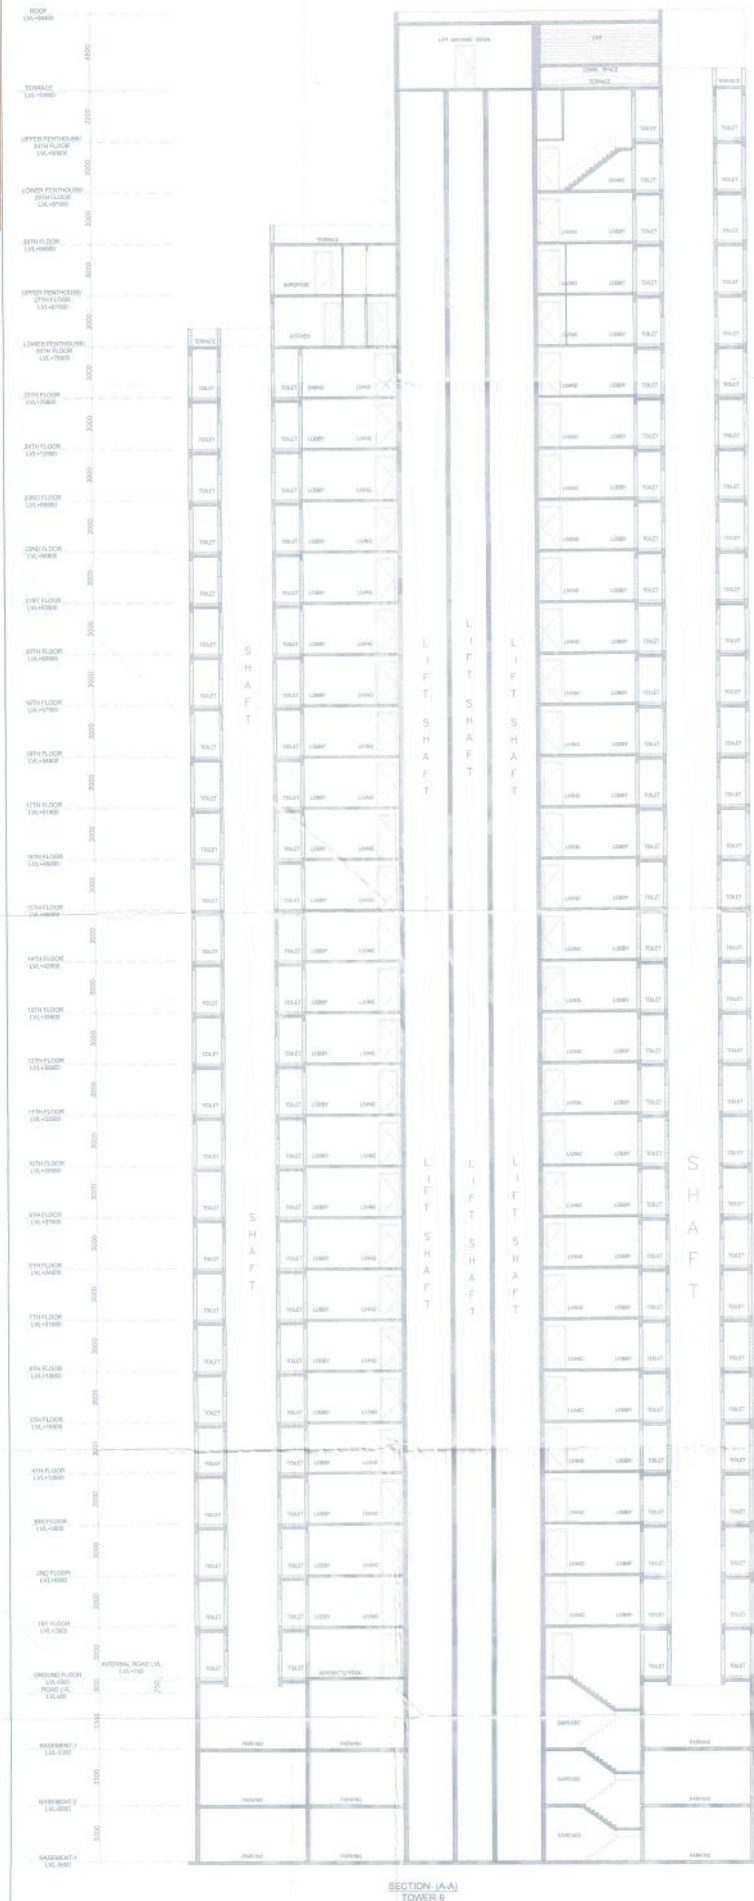

PROJECT :-
 REVISED BUILDING PLAN OF GROUP HOUSING COLONY ADDITIONAL LICENCED AREA MEASURING 3.39375 ACRES (LICENCE NO.43 OF 2014 DATED 16-06-2014) ADJOINING TO ALREADY LICENCED GRANTED AREA OF GROUP HOUSING SCHEME MEASURING 28.66665 ACRES (LICENCE NO.246 OF 2007 DATED 29.10.2007, LICENCE NO. 56 OF 2011 DATED 23.06-2011, LICENCE NO.37 OF 2012 DATED 22-04-2012, LICENCE NO.66 OF 2012 DATED 21-06-2012 & LICENCE NO. 67 OF 2012 DATED 21-06-2012) TOTAL AREA 32.0604 ACRES IN SECTOR-104, GURGAON, MANESAR URBAN COMPLEX BEING DEVELOPED BY JUVENUS ESTATED LTD. AND OTHERS.

Associate Architects

RISMS ARCHITECTS
 RISMS ARCHITECTS PVT. LTD.
 63, Nara Nivas, (Shawari Kunj)
 (Behind IIZ), Vasant Kunj,
 New Delhi-110070
 Tel: 011-26580816, 26898887
 www.risms-arch.com

DATE: 15/08/2016
 SCALE: 1/80
 DRAWING NO: 19-03

OWNER'S SEAL & SIGNATURE
 ARCHITECT'S SEAL & SIGNATURE

AUG - 2016 Scale : 1/80 Drawing No: 19-03

PROJECT: REVISED BUILDING PLAN OF GROUP HOUSING COLONY MEASURING 32.0604 ACRES IN SECTOR-104, GURGAON, MANESAR URBAN COMPLEX BEING DEVELOPED BY JUVENUS ESTATED LTD. AND OTHERS.