


Note :-

1. BUILDING WILL BE DESIGNED (STRUCTURES) AS PER RELEVANT IS CODES FOR EARTH QUAKE RESISTANCE.

2. BUILDING IS HAS AUTOMATIC SPRINKLER SYSTEM ON ALL FLOORS.

LEGEND :-

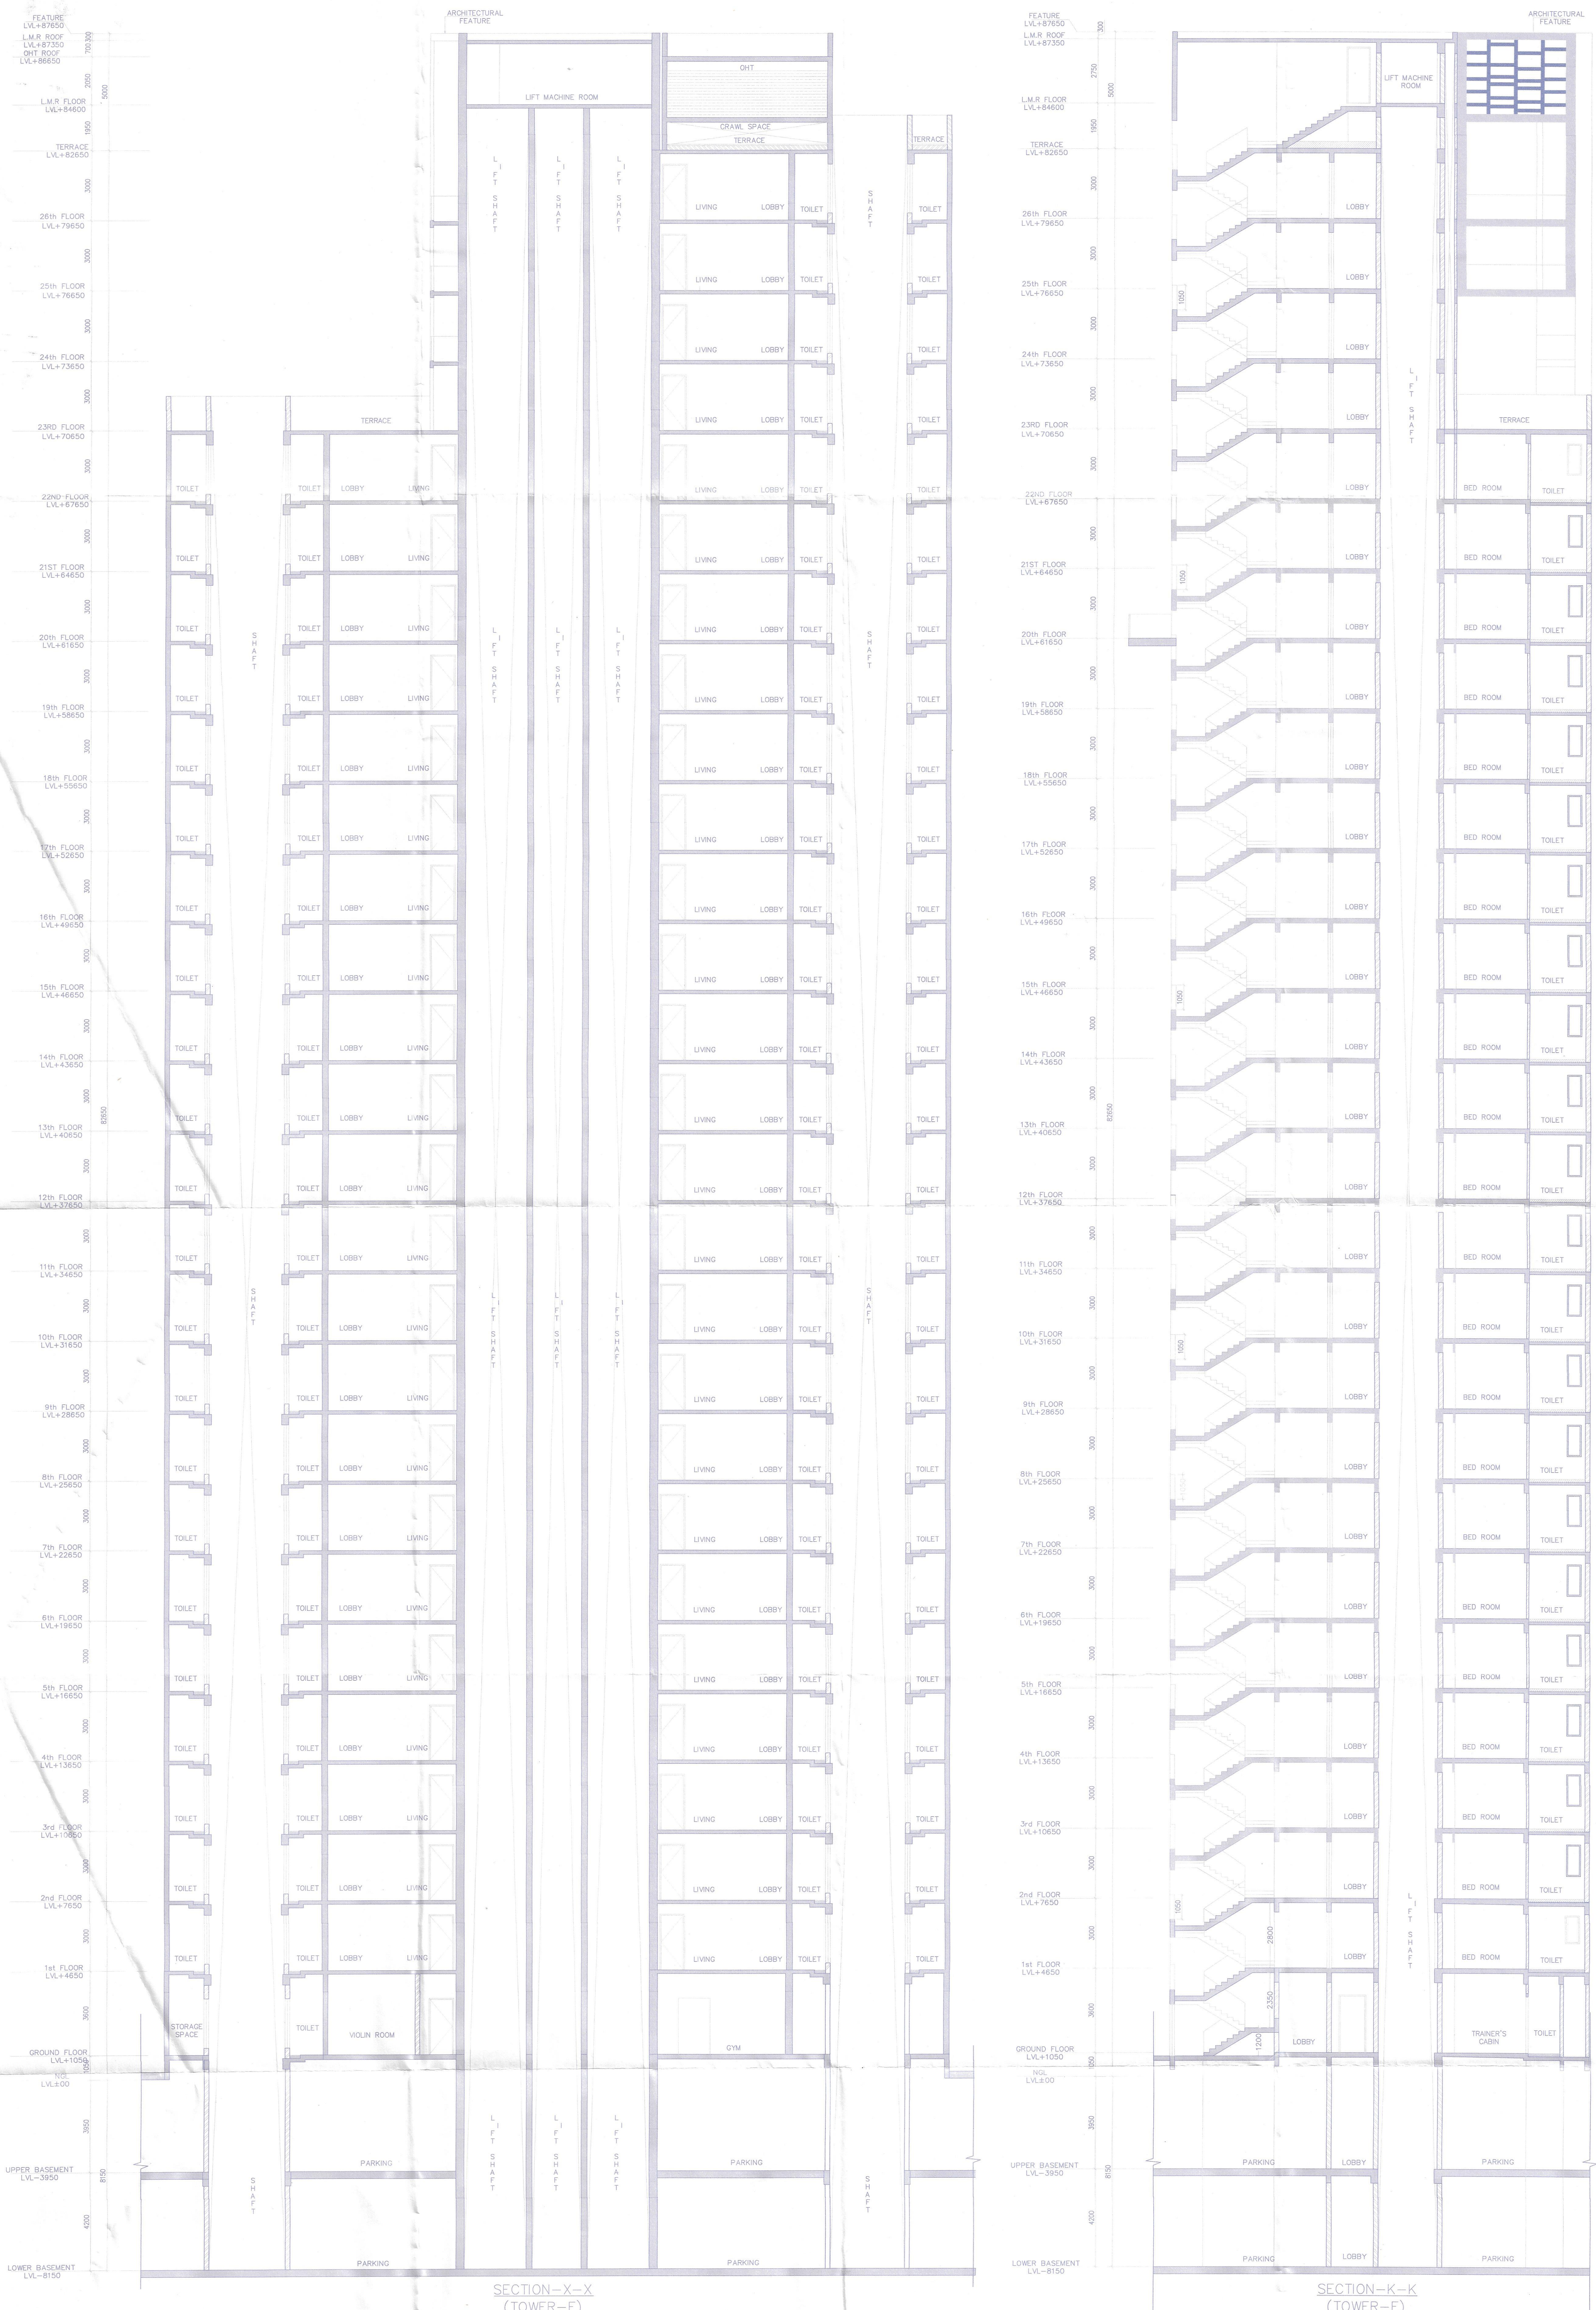

SECTION-X-X (TOWER-F)

SECTION-K-K (TOWER-F)

Project:

Revised building plan of group housing colony for an area measuring 34.0229 acres (License no.246 of 2007 dated 29.10.2007, License no.56 of 2011 dated 23.06.2011, License no. 37 of 2012 dated 22.04.2012, License no.66 of 2012 dated 21.06.2012, License no. 67 of 2012 dated 21.06.2012, License no. 43 of 2014 dated 16.06.2014 and License no.44 of 2014 dated 16.06.2014) Under TOD Policy dated 09.02.2016 in Sector-104, Gurugram Manesar Urban Complex being developed by Juventus Estate Ltd. and Others.

Associate Architects



RSMIS ARCHITECTS PVT. LTD.
69, Nara Niwas Bhawani Kunj (Behind D2), Vasant Kunj, New Delhi-110070.
Tel: 011-26898616, 26898617
www.rsmis-arch.com

This is a "PROVISIONAL BUILDING PLAN" approved only for the purpose of inviting objections from the general public.

OWNER'S SEAL & SIGNATURE

ARCHITECT'S SEAL & SIGNATURE

Professional seals and stamps for the architect and structural engineer.

FEB.-2020. Scale: 1:100
Drawing Title: SECTION-X-X-K-K TOWER-F
Drawing No: TF-04

REVISED BUILDING PLAN OF GROUP HOUSING COLONY MEASURING 32.0604 ACRES IN SECTOR-104, GURUGRAM MANESAR URBAN COMPLEX BEING DEVELOPED BY JUVENTUS ESTATED LTD. AND OTHERS.
18 RES. SEC.-104